




NAME: THOMAS L. CISSSELL, PE
 DISCIPLINE: CIVIL
 LICENSE NO.: 062-056015
 EXPIRATION DATE: 11/30/23
 CERT. OF AUTHORITY:
 EXPIRATION DATE:
 COMPANY INFO:
 OATES ASSOCIATES, INC.
 COLLINGSVILLE, ILLINOIS
 PHONE: 618.345.2200

SERENADE PARK
 CITY OF TROY
SITE PLAN


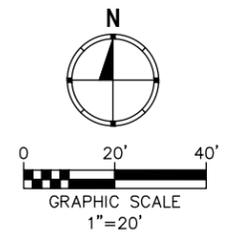


LEGEND

- NEW HOT-MIX ASPHALT PAVEMENT
SEE DETAIL 1 ON C2.2
- NEW CONCRETE PAVEMENT, SIDEWALK, OR RAMP
SEE DETAILS ON 2 AND 3 ON C2.2
- NEW RIP RAP AT FLARED END SECTION, SEE
DETAIL 3 ON C2.4

KEYED NOTES

- 1 NEW ACCESSIBLE PARKING STALL, SEE DETAIL 4 ON C2.2
- 2 NEW ACCESSIBLE PARKING SIGN, SEE DETAILS 1 AND 3 ON C2.3
- 3 NEW 4" PAINT PAVEMENT MARKING, WHITE
- 4 NEW 4" PAINT PAVEMENT MARKING, 45 DEGREE ON 2' CENTERS, YELLOW
- 5 NEW RUBBERIZED PLAYGROUND, SEE LANDSCAPE PLANS
- 6 EQUIPMENT VAULT, SEE LANDSCAPE PLANS
- 7 NEW COMBINATION CONCRETE CURB & SIDEWALK, SEE DETAIL 5 ON SHEET C2.2
- 8 NEW CONCRETE PARKING BLOCK, SEE DETAIL 2 ON SHEET C2.3
- 9 NEW ELECTRICAL JUNCTION BOX TO BE INSTALLED BY OTHERS.
- 10 NEW BICYCLE RACK, SEE DETAIL 7, SHEET C2.2
- 11 NEW OPEN PAVILION W / BATHROOMS, SEE LANDSCAPE PLANS
- 12 NEW FISHING DOCK, SEE LANDSCAPE PLANS
- 13 NEW LANDSCAPING AREA, SEE LANDSCAPE PLANS
- 14 NEW GRASS TRAIL, SEE LANDSCAPE PLANS
- 15 NEW WATER FEATURE, SEE LANDSCAPE PLANS
- 16 NEW FLARED END SECTION, SEE DETAIL 2 ON SHEET C2.4
- 17 NEW CONCRETE BARRIER CURB DETAIL, SEE DETAIL 6 ON SHEET C2.2
- 18 NEW FOOT BRIDGE OVER EXISTING SWALE, SEE LANDSCAPE PLANS
- 19 NEW ELECTRIC TRANSFORMER AND PAD TO BE INSTALLED BY OTHERS
- 20 ALTERNATE BID #1 - CONCRETE SIDEWALK, SEE DETAILS 2 & 3 ON SHEET C2.2
- 21 ALTERNATE BID #1 - PERMATRACK BOARDWALK, SEE LANDSCAPE PLANS

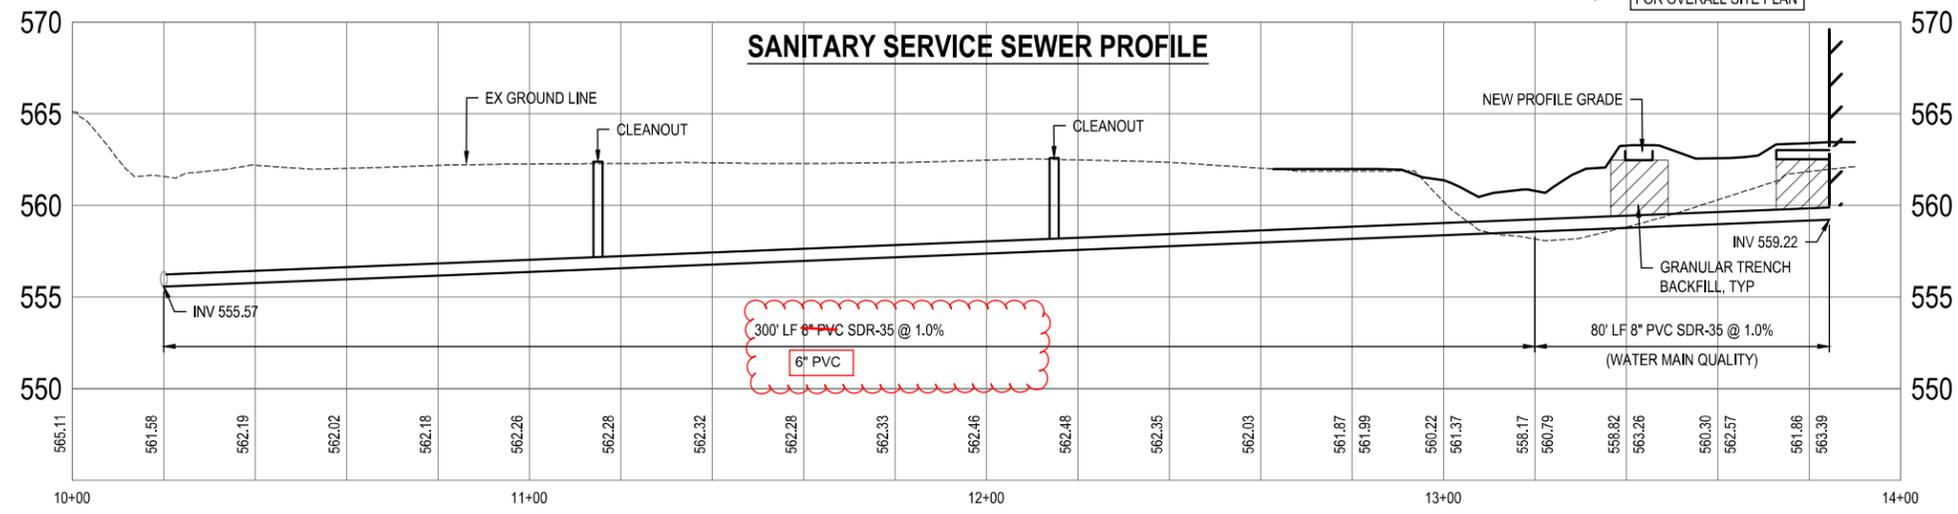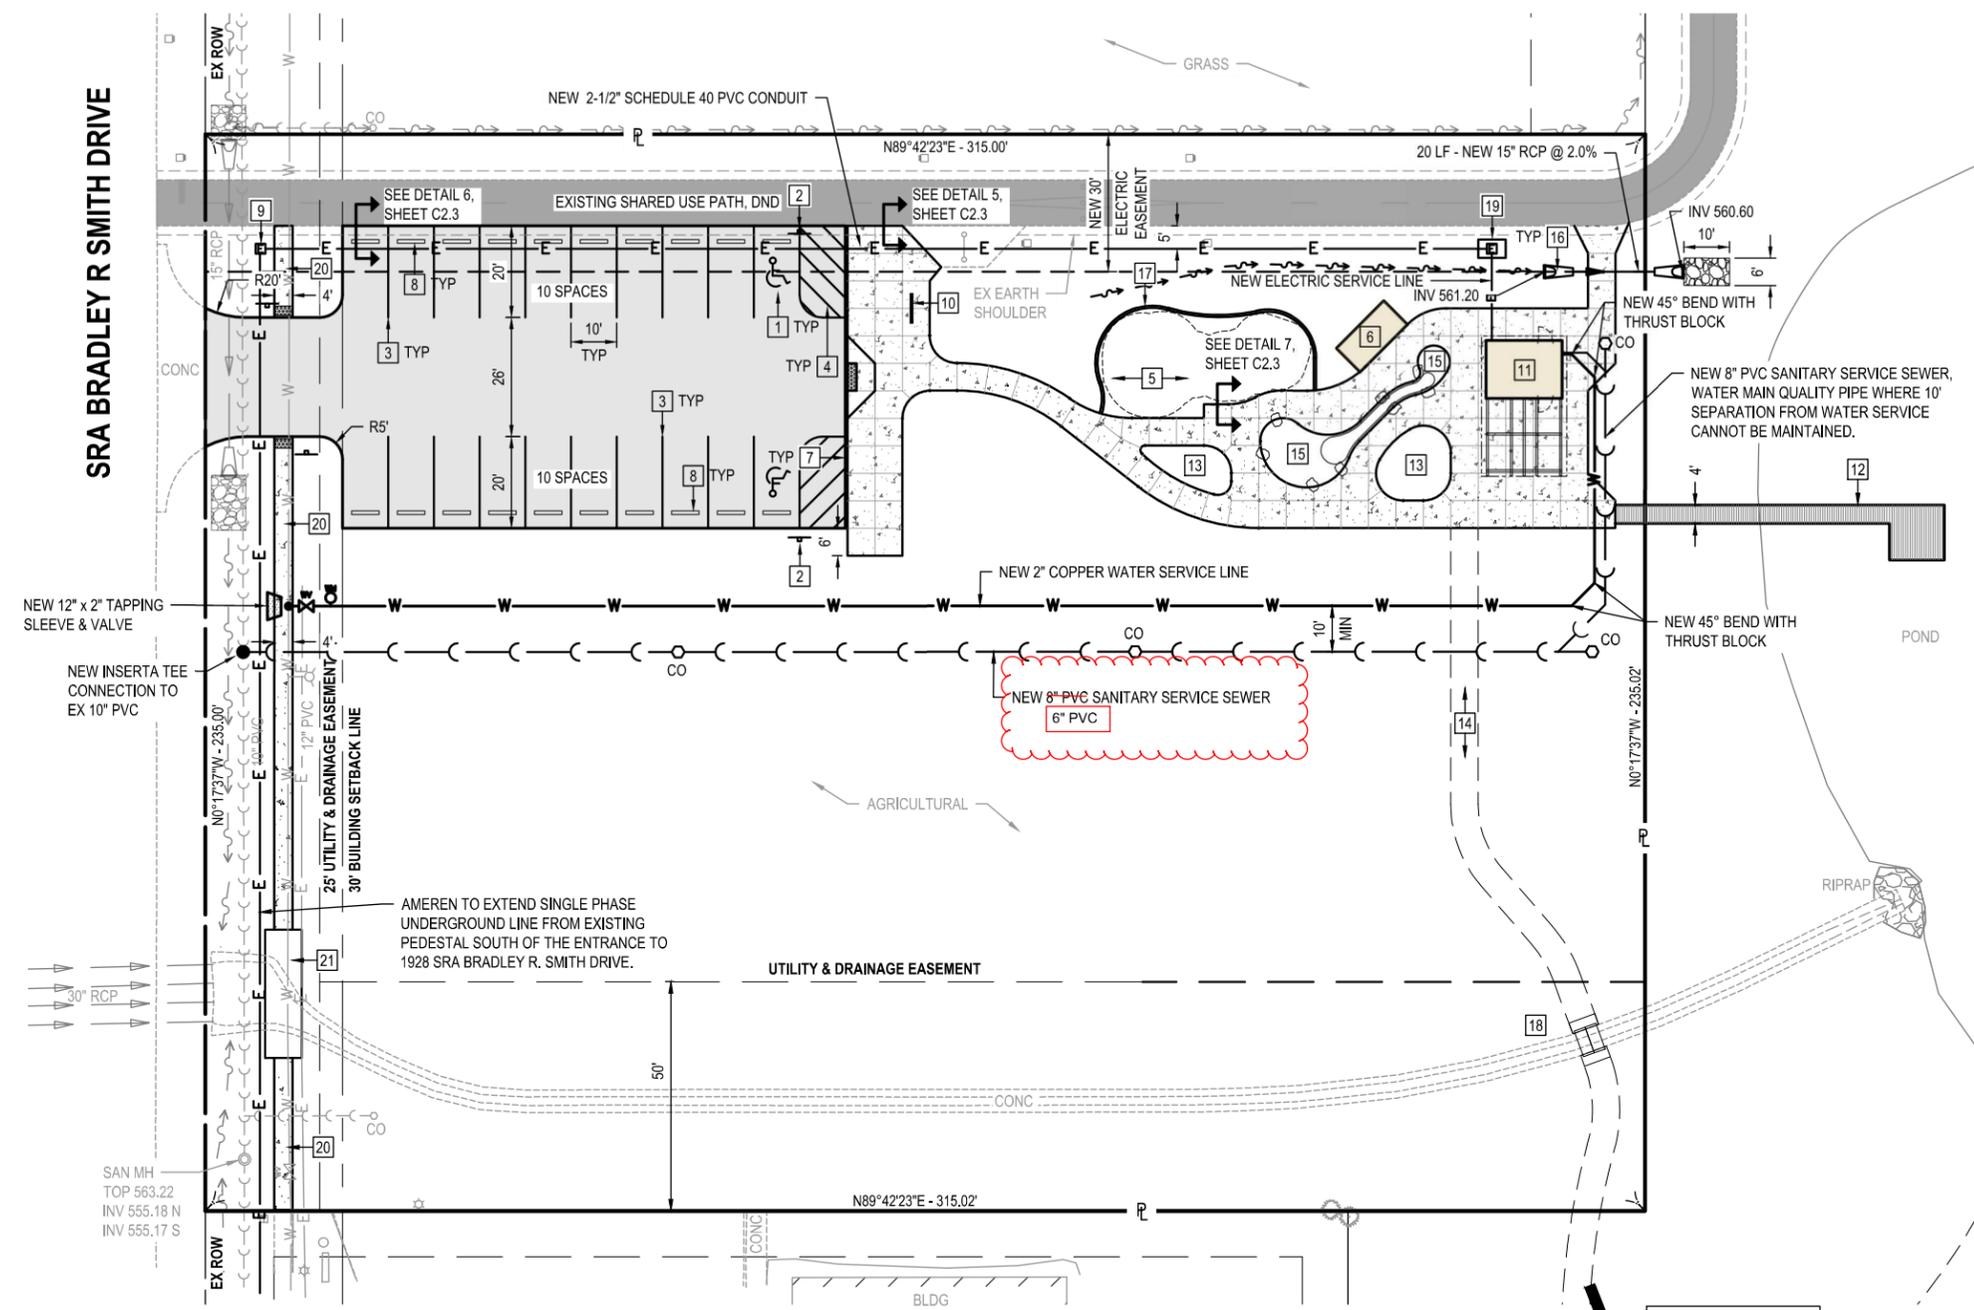

OWNER / DEVELOPER
 CITY OF TROY, ILLINOIS
 116 EAST MARKET STREET
 TROY, IL 62294

NO.	DATE	REVISION

THIS DRAWING AND DETAILS ON IT, AS AN INSTRUMENT OF SERVICE, IS THE PROPERTY OF PDS OR ITS CONSULTANTS AND MAY BE USED FOR THIS SPECIFIC PROJECT ONLY AND SHALL NOT BE LOANED, COPIED OR REPRODUCED WITHOUT THE CONSENT OF PDS.

DATE: June 1, 2022
 DESIGNED: T. CISSSELL
 DRAWN: S. WRIGLEY
 CHECKED: S. MELENDEZ

PDS PROJECT NO: J.2115
 SHEET 6 OF 35

C2.0